



Notes


- 1 Figured dimensions are to be taken in preference to scaled dimensions.
- 2 Site dimensions are to be checked before work is put in hand.
- 3

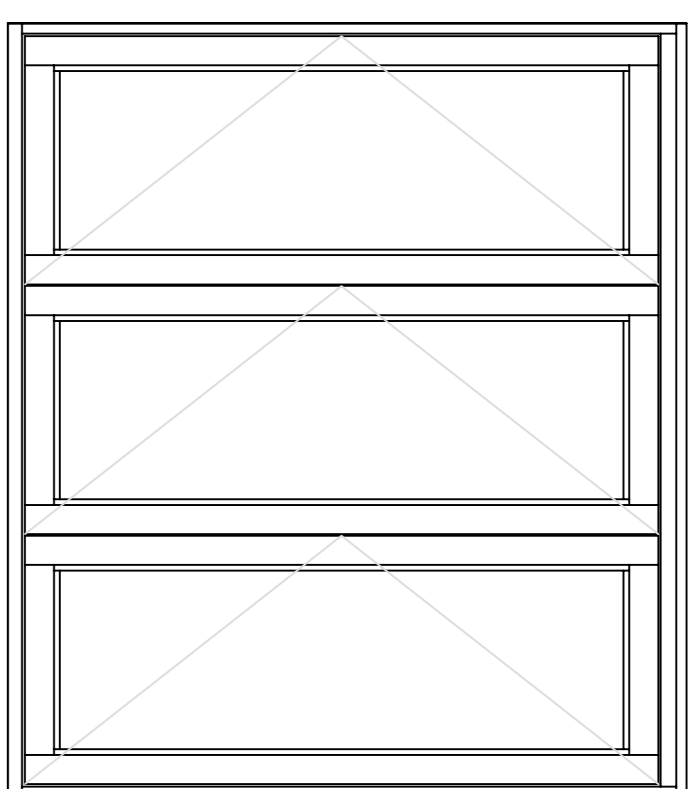


3 LEAF

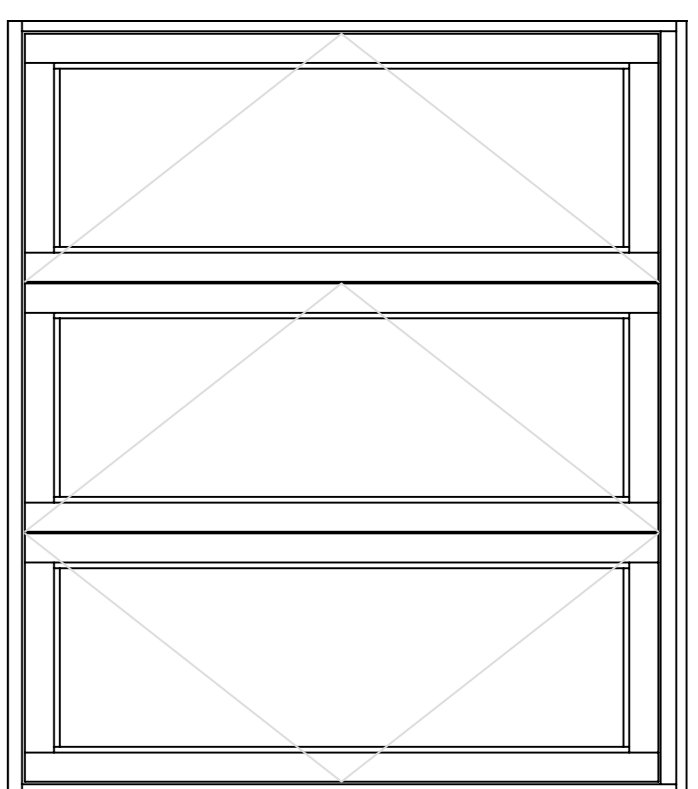


2+1 LEAF

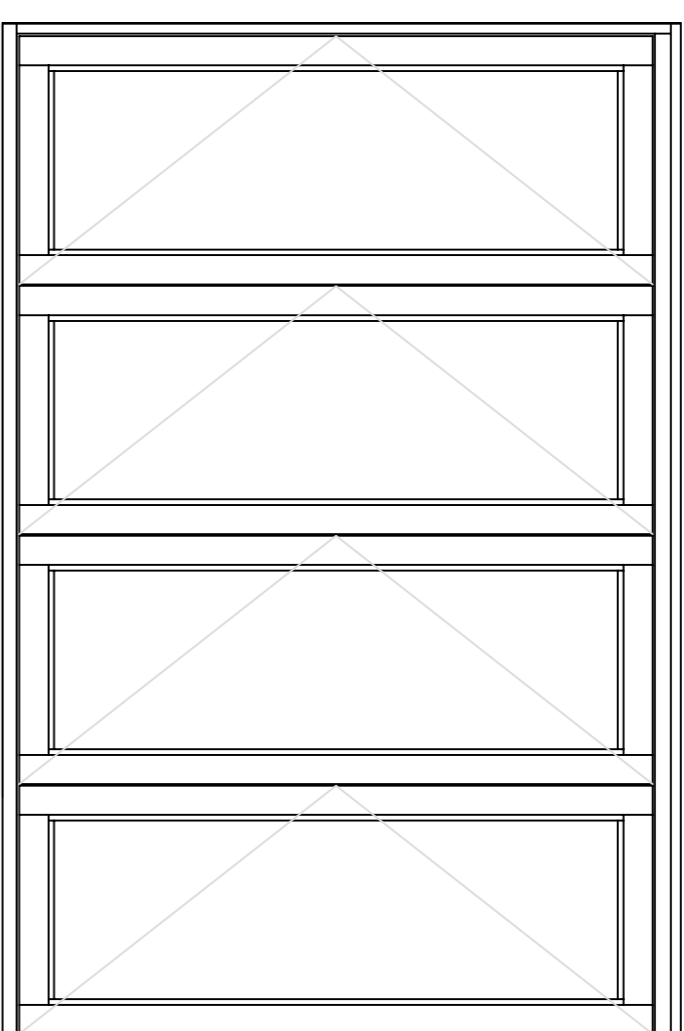


4 LEAF

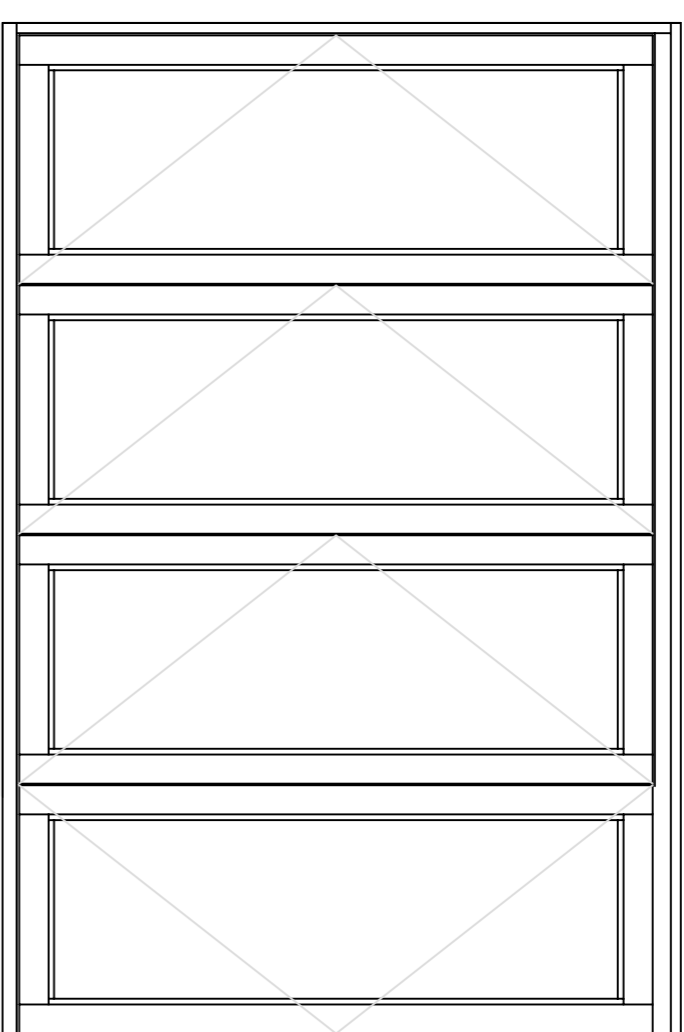


3+1 LEAF

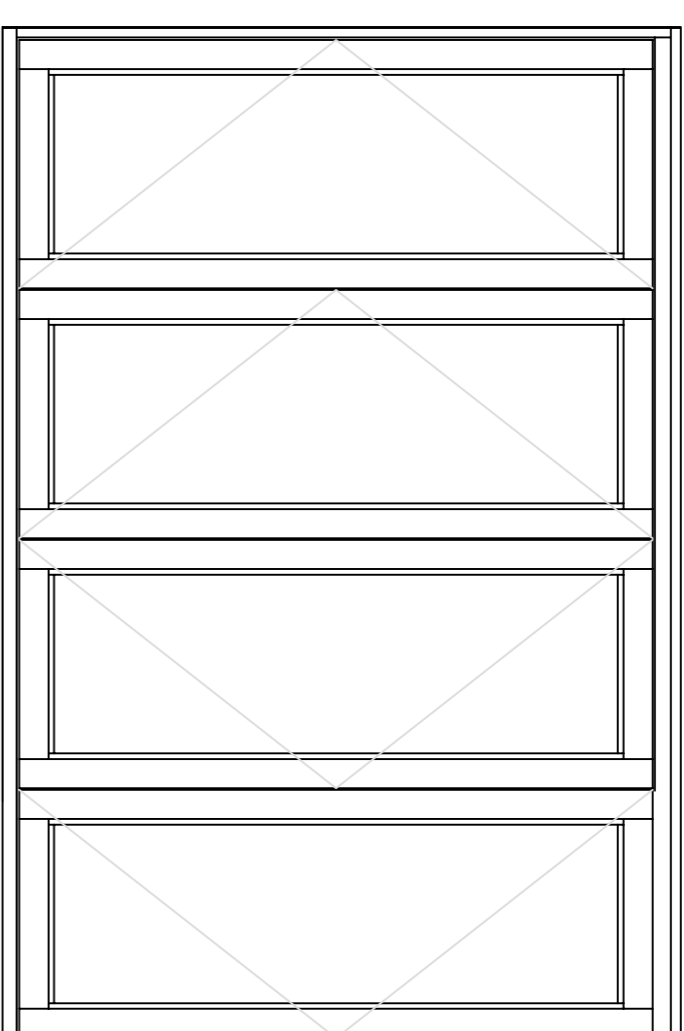


2+2 LEAF

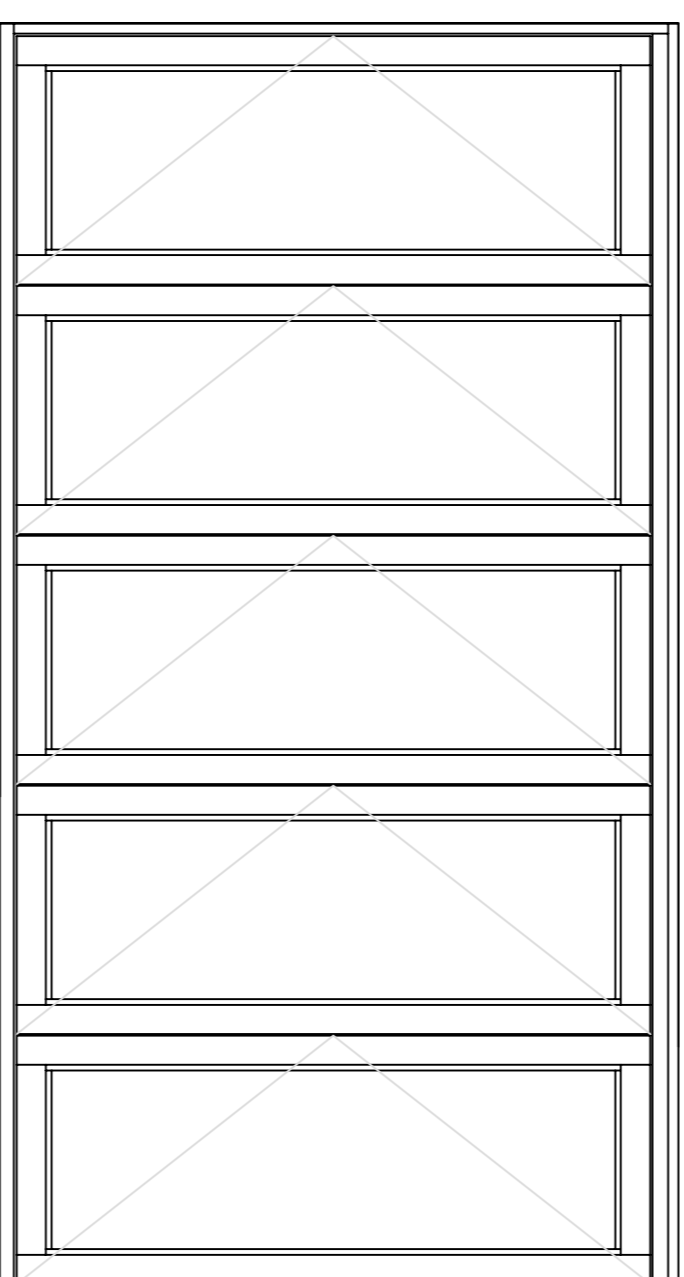


5 LEAF

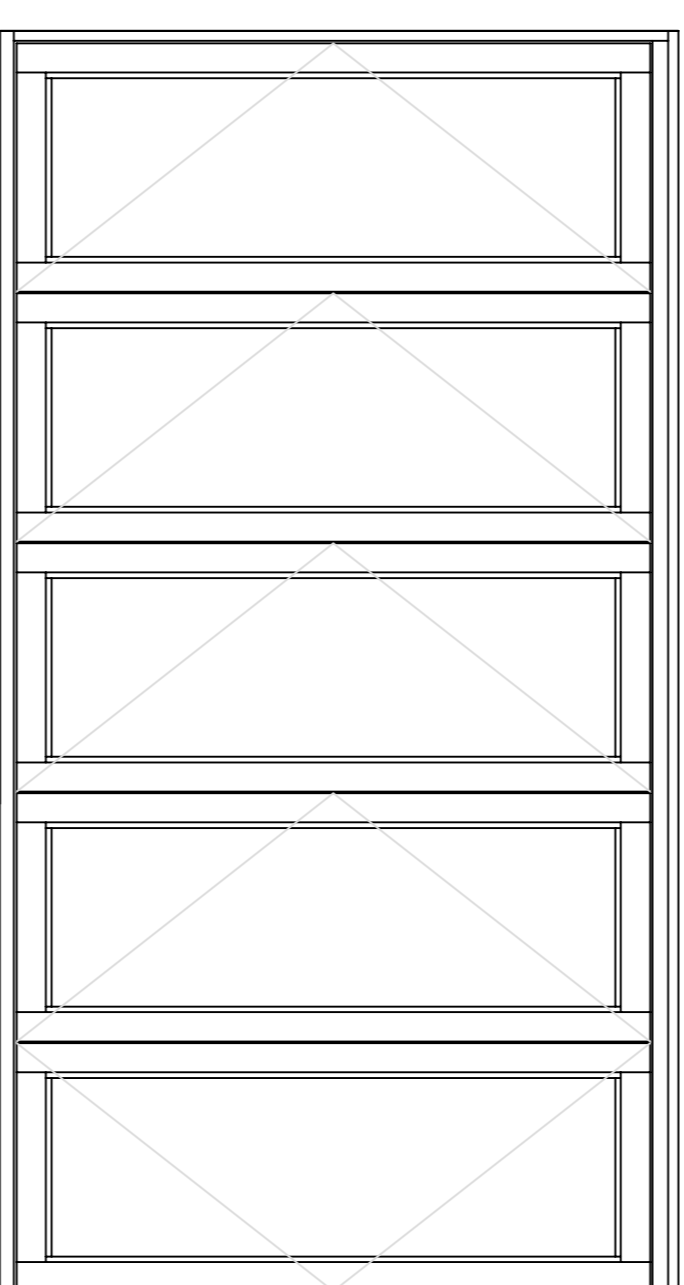


4+1 LEAF

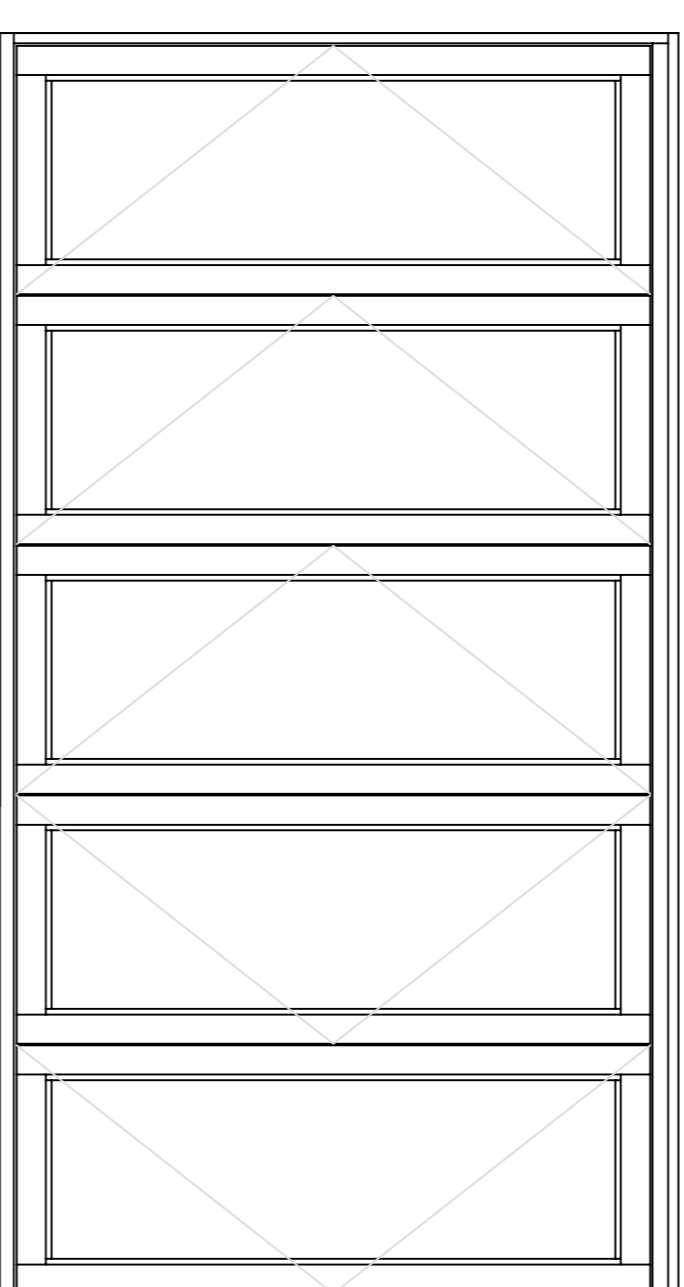


3+2 LEAF

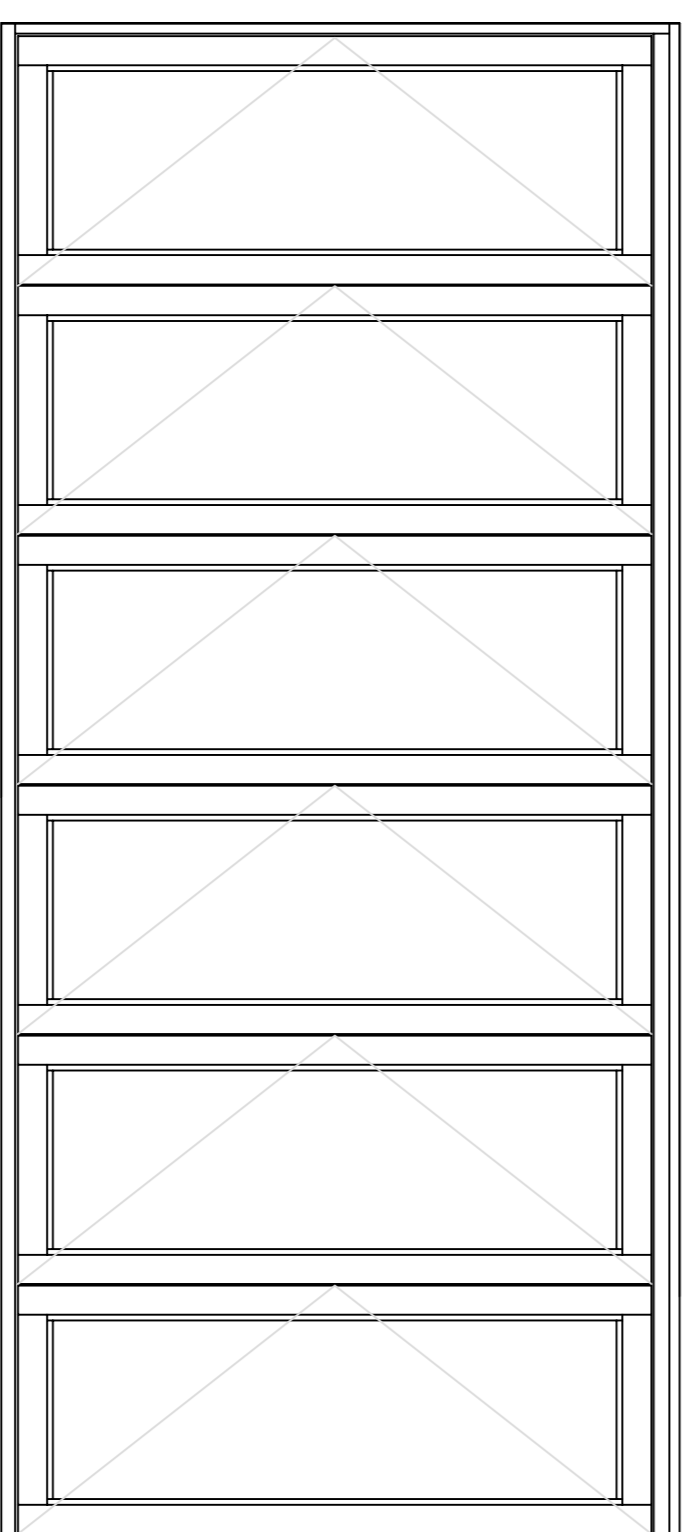


6 LEAF

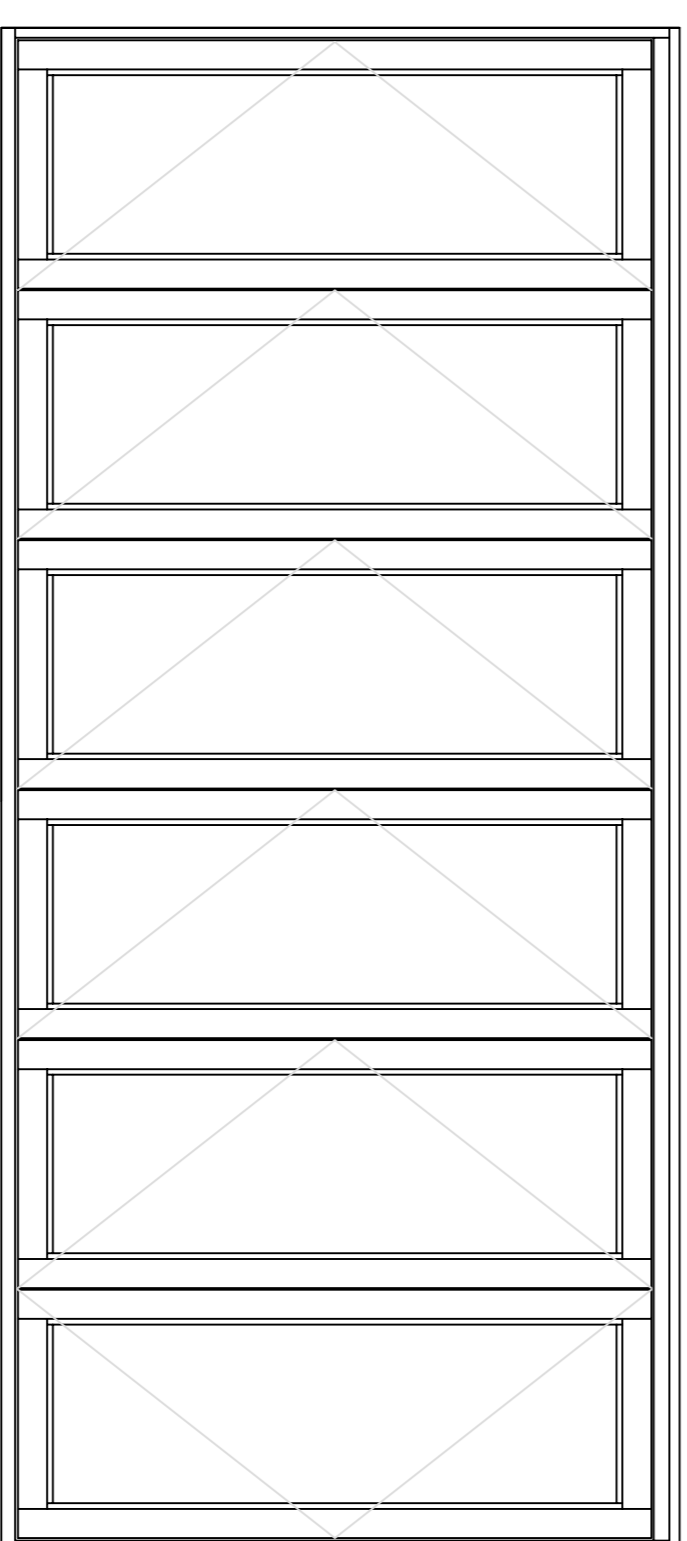

5+1 LEAF

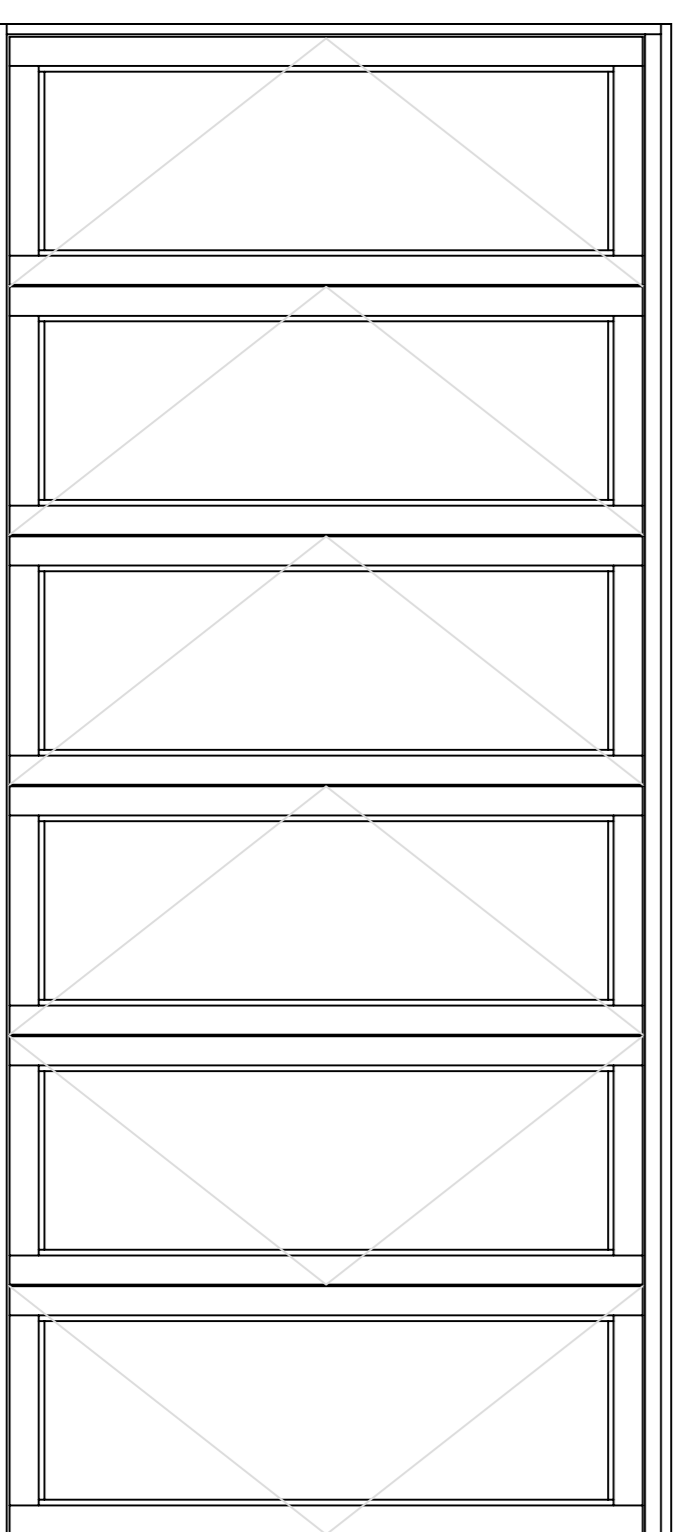

4+2 LEAF

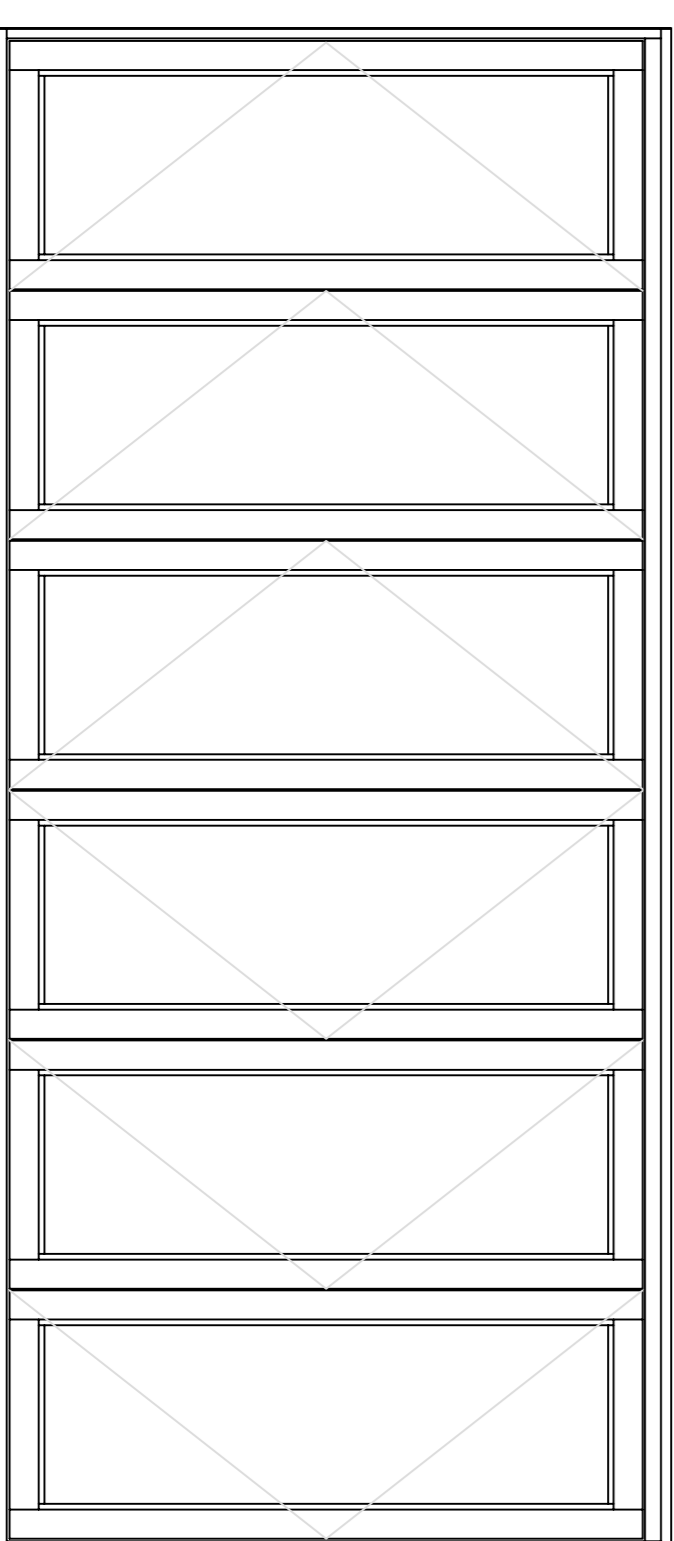

3+3 LEAF

Client

Medina Joinery

Job Description

Bi-Fold Doors

Drawing Title

Bi-Fold Door Configurations.

Scale (All)	N.T.S.	Date	November 2016
Job No.	1001	Dwg.No.	01
Drawn By		Rev.	

MEDINA JOINERY
 Unit 5, 2 St. Marys Road
 Hayling Island, Hants, PO11 9DY
 023 9263 7380

Revision	Date